


VORABZUG

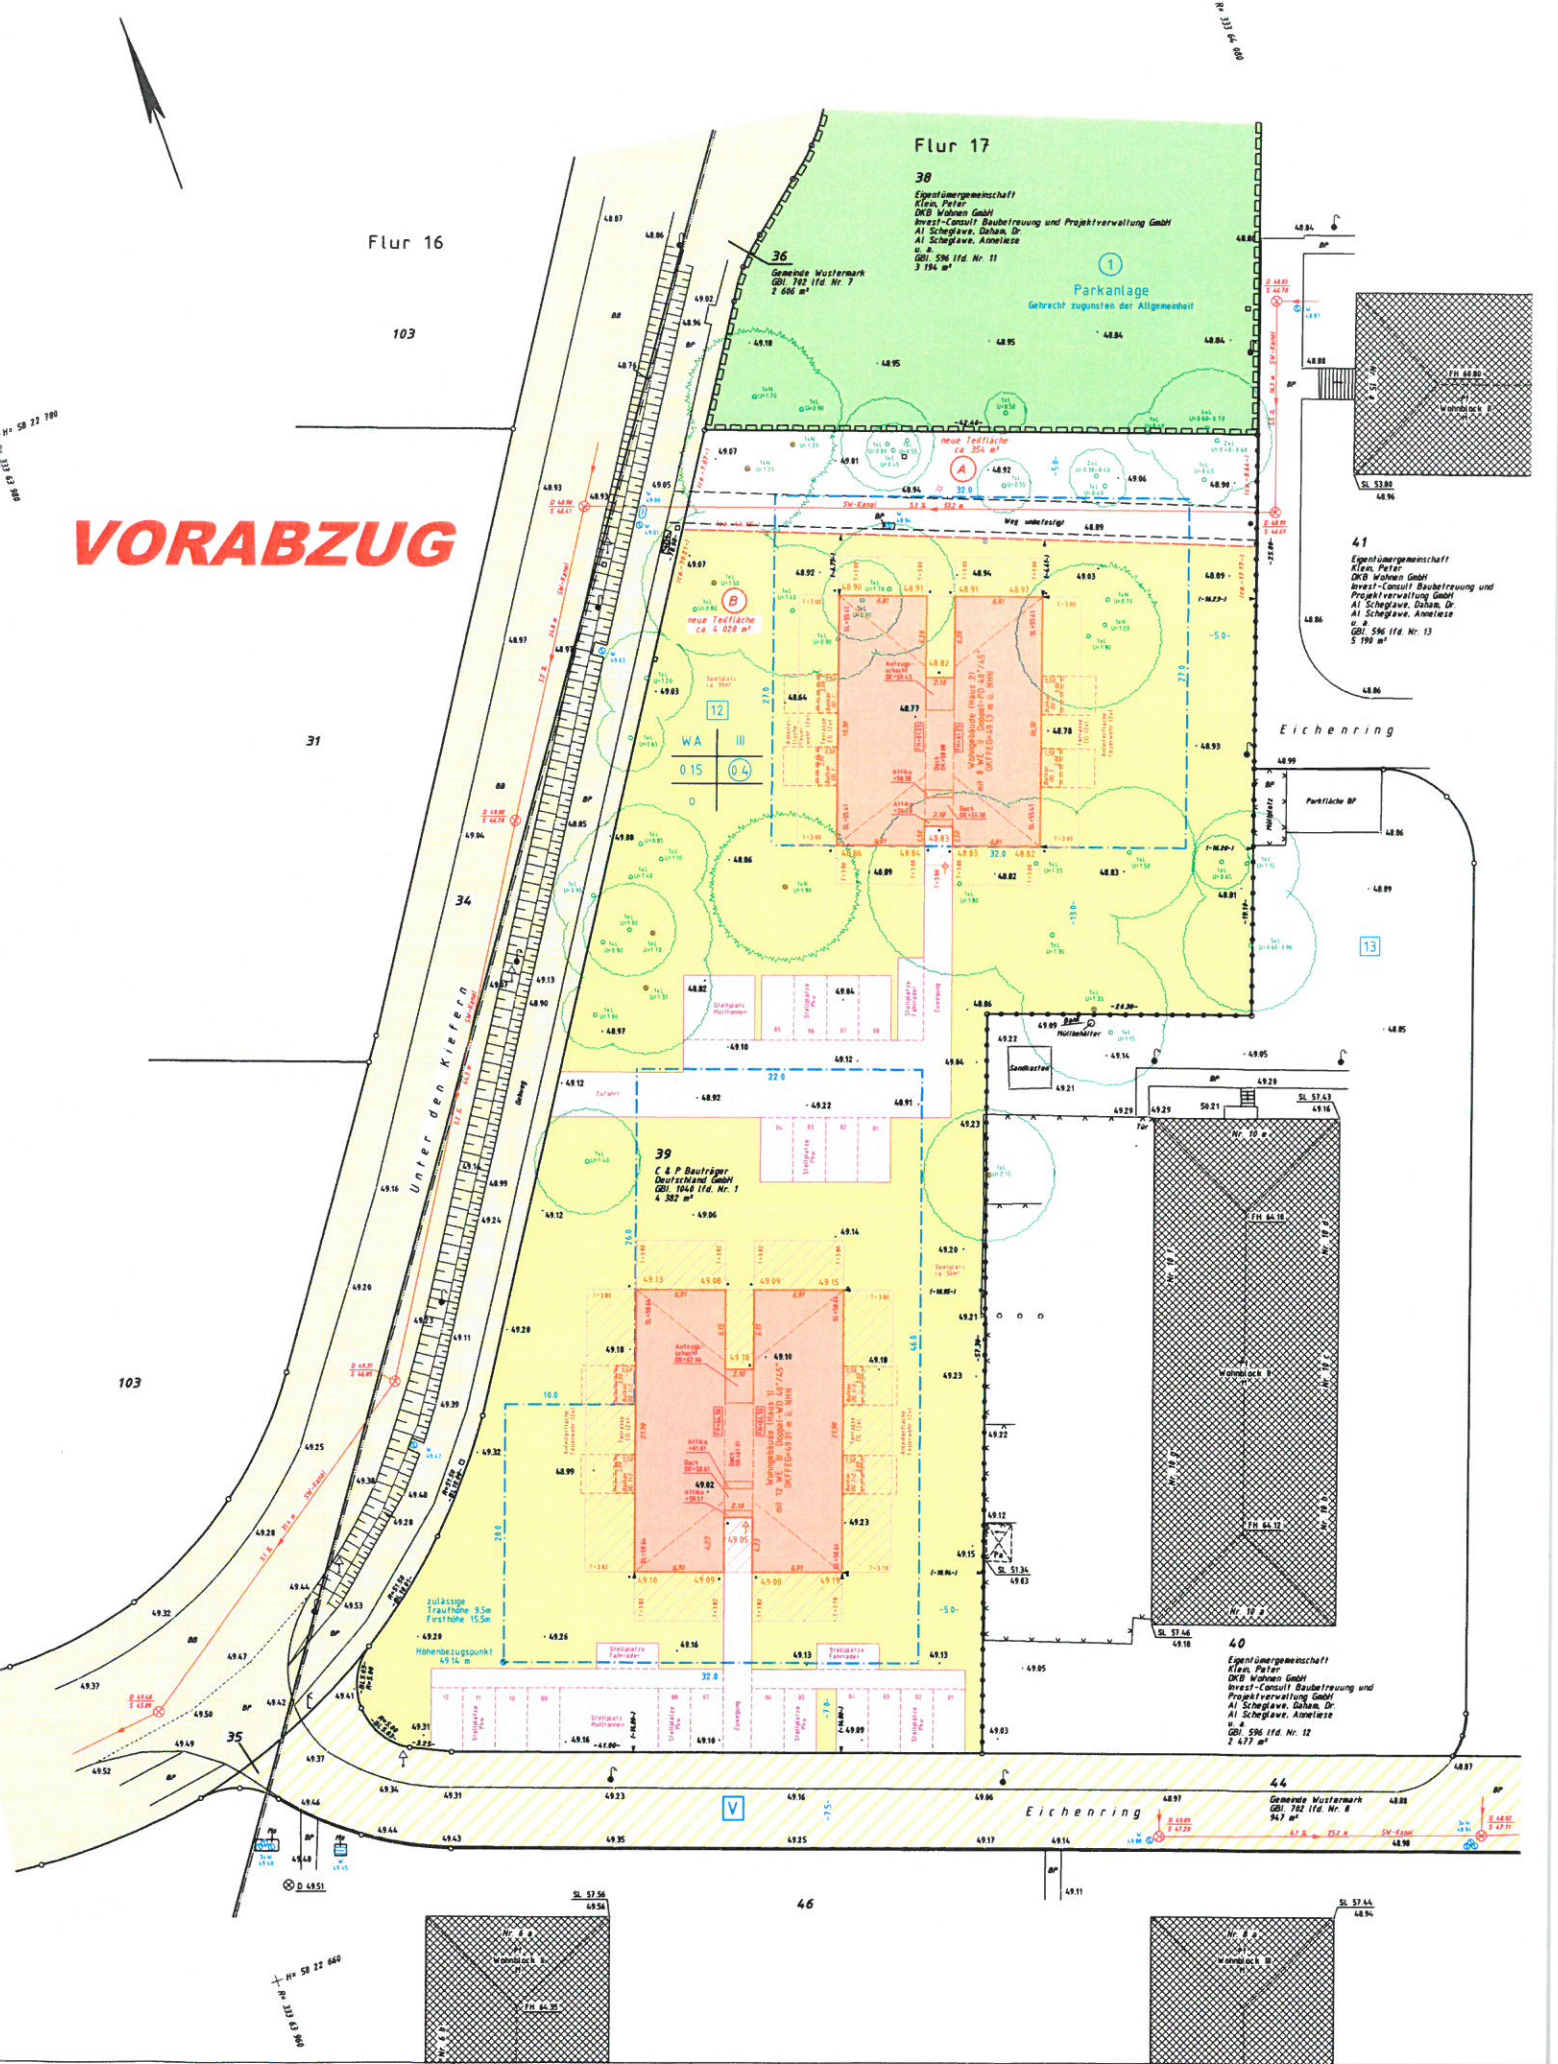

1:50 22 780

1:50 22 640